


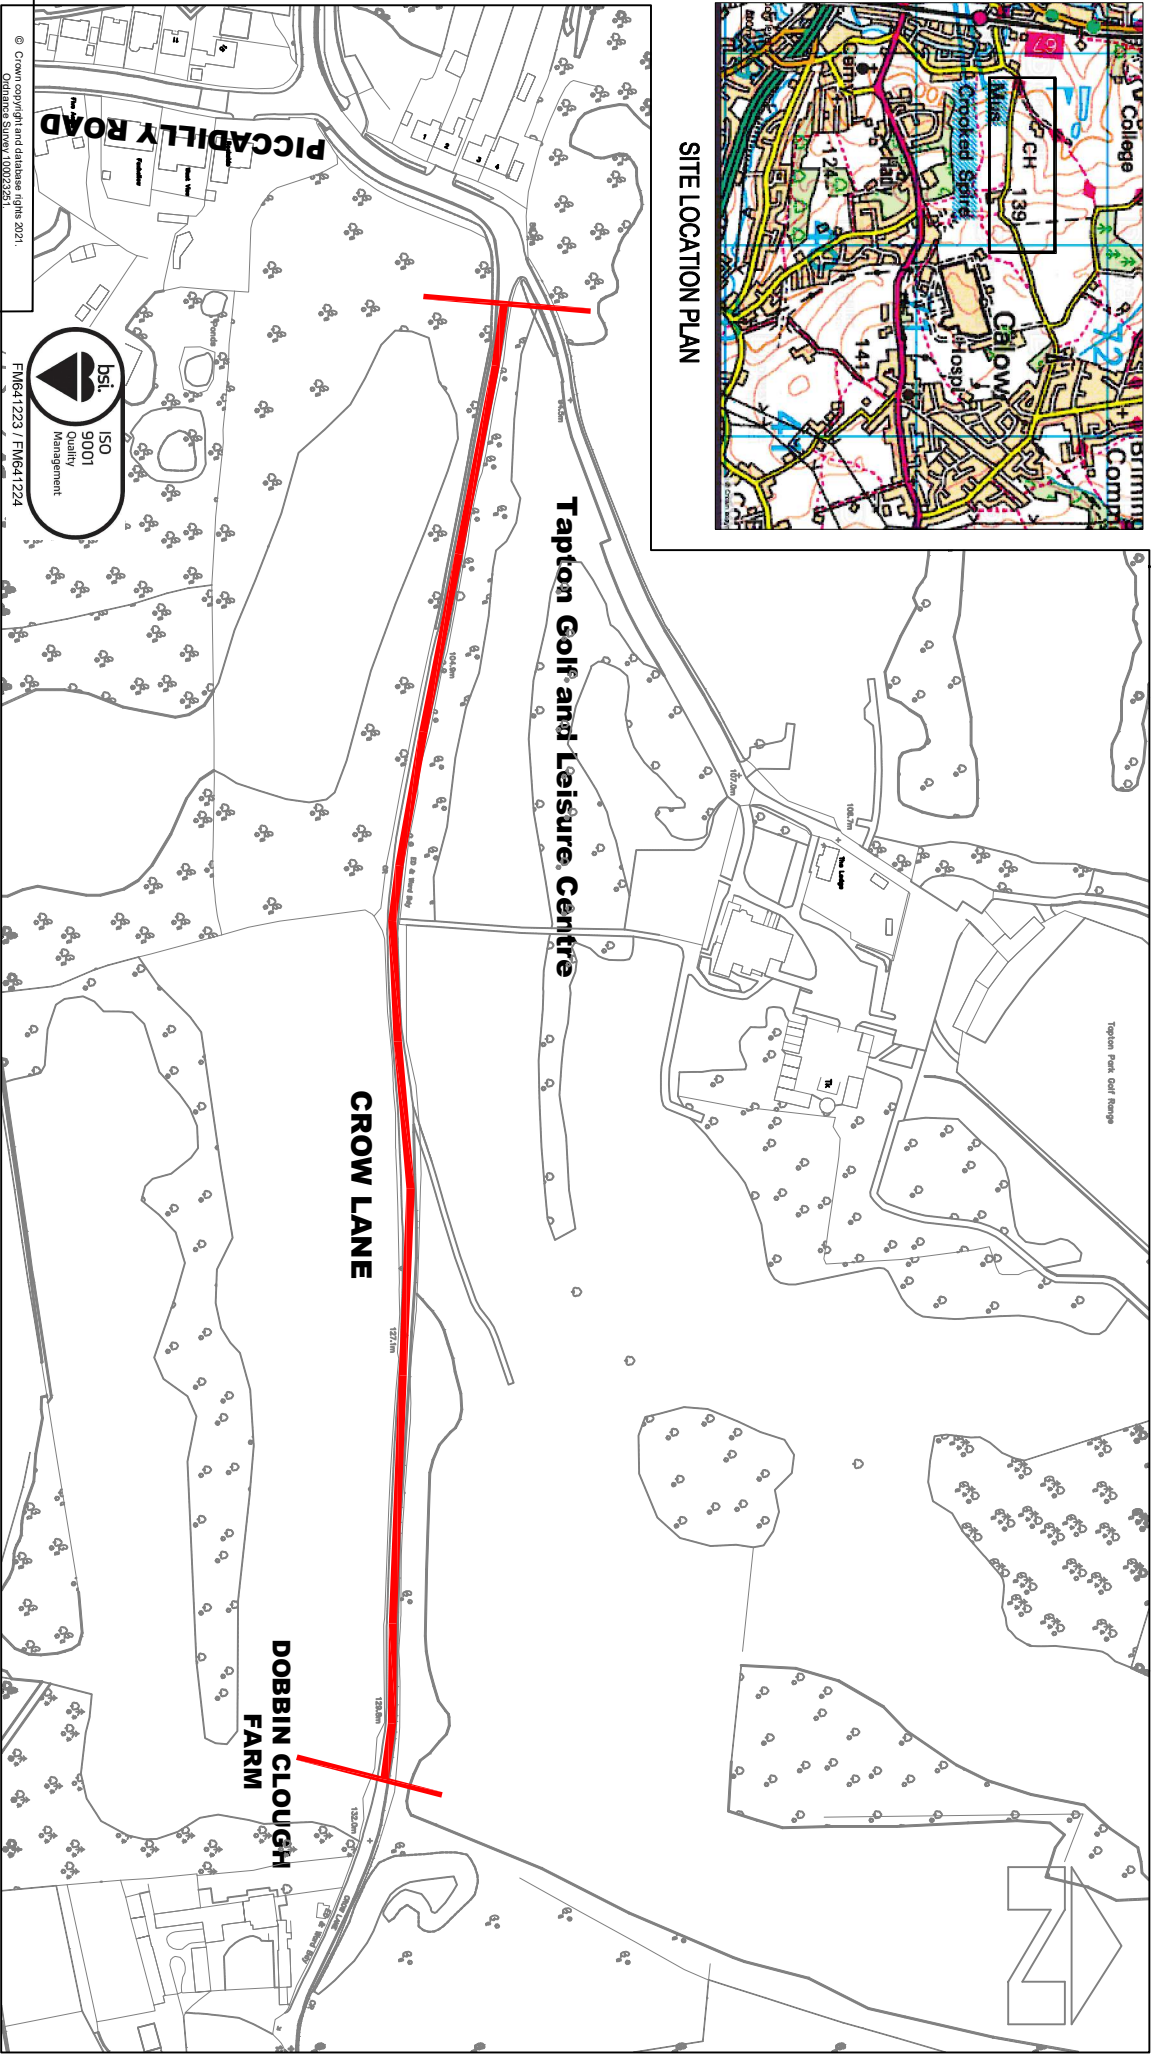

SITE LOCATION PLAN



© Crown copyright and database rights 2021.
 Ordnance Survey 100025231
 You are not permitted to reproduce or sell any of this data to third parties in any form.



CHRIS HENNING
 Executive Director
 Place

KEY
 PROPOSED SECTION OF CROW LANE TO BE CLOSED
 TO MOTOR AND HORSE DRAWN VEHICLES (EXCEPT
 TWO WHEELED MOTORCYCLES)



AMENDMENT DETAILS	BY	CHKD	APVD	DATE	NO.

PROJECT TITLE
 CROW LANE, CHESTERFIELD
 PROPOSED PROHIBITION OF MOTOR AND HORSE DRAWN
 VEHICLES (EXCEPT TWO WHEELED MOTORCYCLES)

DRAWING TITLE
 CONSULTATION TRO DRAWING

DRAWN	CHECKED	APPROVED
B.GOULD	S.TRANTER	S.TRANTER
Date 15.6.22	Date 17.6.22	Date 17.6.22
Project / Confirm		
Drawing Number HMT/BG/268/22		
ORIGINAL DRAWING SIZE: 297 x 210 (A4)		
		SCALE
		N.T.S.