


EXISTING SPEED LIMITS

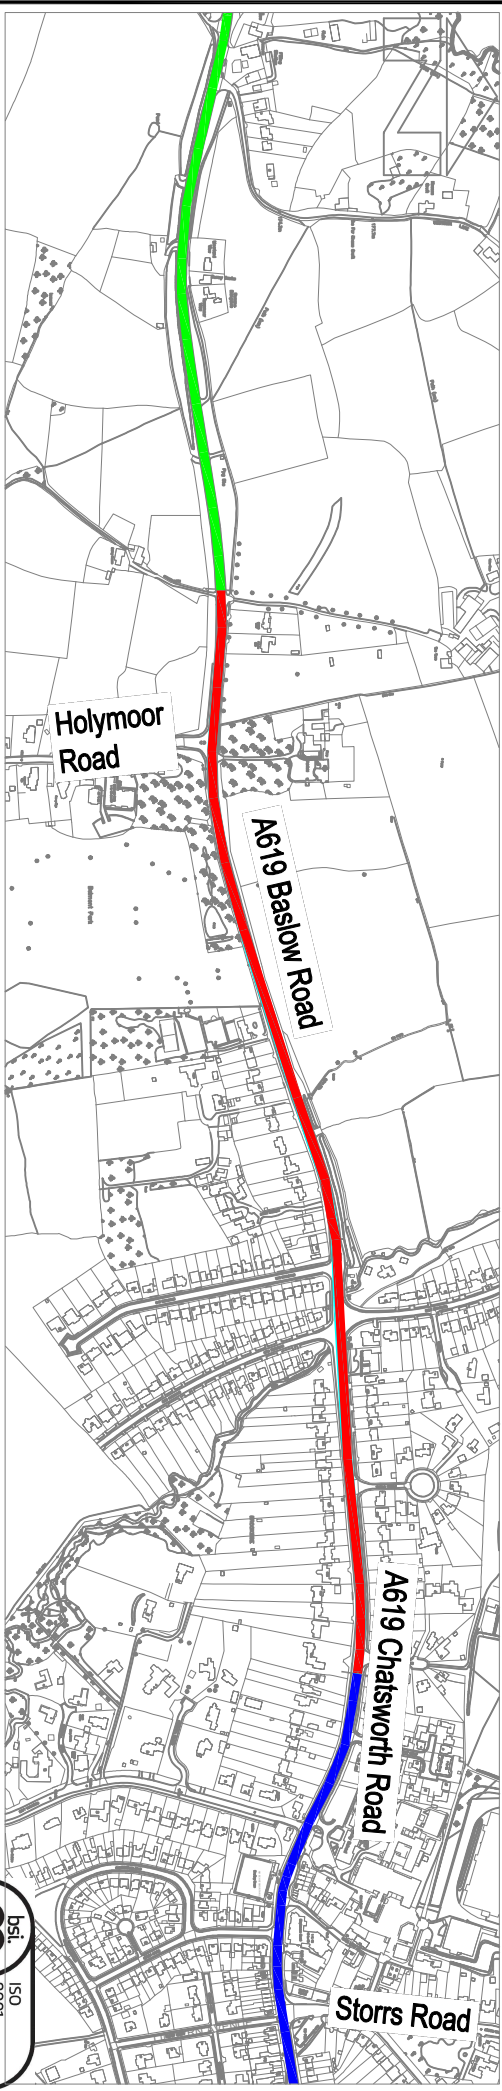

PROPOSED SPEED LIMITS

© Crown copyright and database rights 2022.
Ordnance Survey, 100023231.
You are not permitted to copy or sell any of this data to third parties in any form.



| KEY | |
|-----|-------------------------------|
| | Proposed 30mph Speed Limit |
| | Existing 30mph Speed Limit |
| | Existing National Speed Limit |
| | Existing 40mph Speed Limit |

| AMENDMENT DETAILS | | | |
|-------------------|------|------|------|
| BY | CHKD | APVD | DATE |
| | | | |
| | | | NO. |

| | | | | |
|--------------------------------------|--|---------------------------------------|-----------|-----------|
| PROJECT TITLE | | DRAWN | CHECKED | APPROVED |
| A619 CHATSWORTH ROAD AND BASLOW ROAD | | B GOULD | J POWELL | S TRANTER |
| CHESTERFIELD | | Date | Date | Date |
| | | 14.1.2022 | 18.1.2022 | 19.1.2022 |
| DRAWING TITLE | | Project / Confirm Reference No. | SCALE | |
| PROPOSED 30MPH SPEED LIMIT EXTENSION | | PR-E-21-0001-08-01-21 | N.T.S | |
| CONSULTATION DRAWING | | Drawing Number | | |
| | | HMT/BG/35/22 | | |
| | | ORIGINAL DRAWINGS SIZE 297 x 210 (A4) | | |



CHRIS HENNING
Executive Director
Place