




VIEW UP THROUGH BOLEHILL

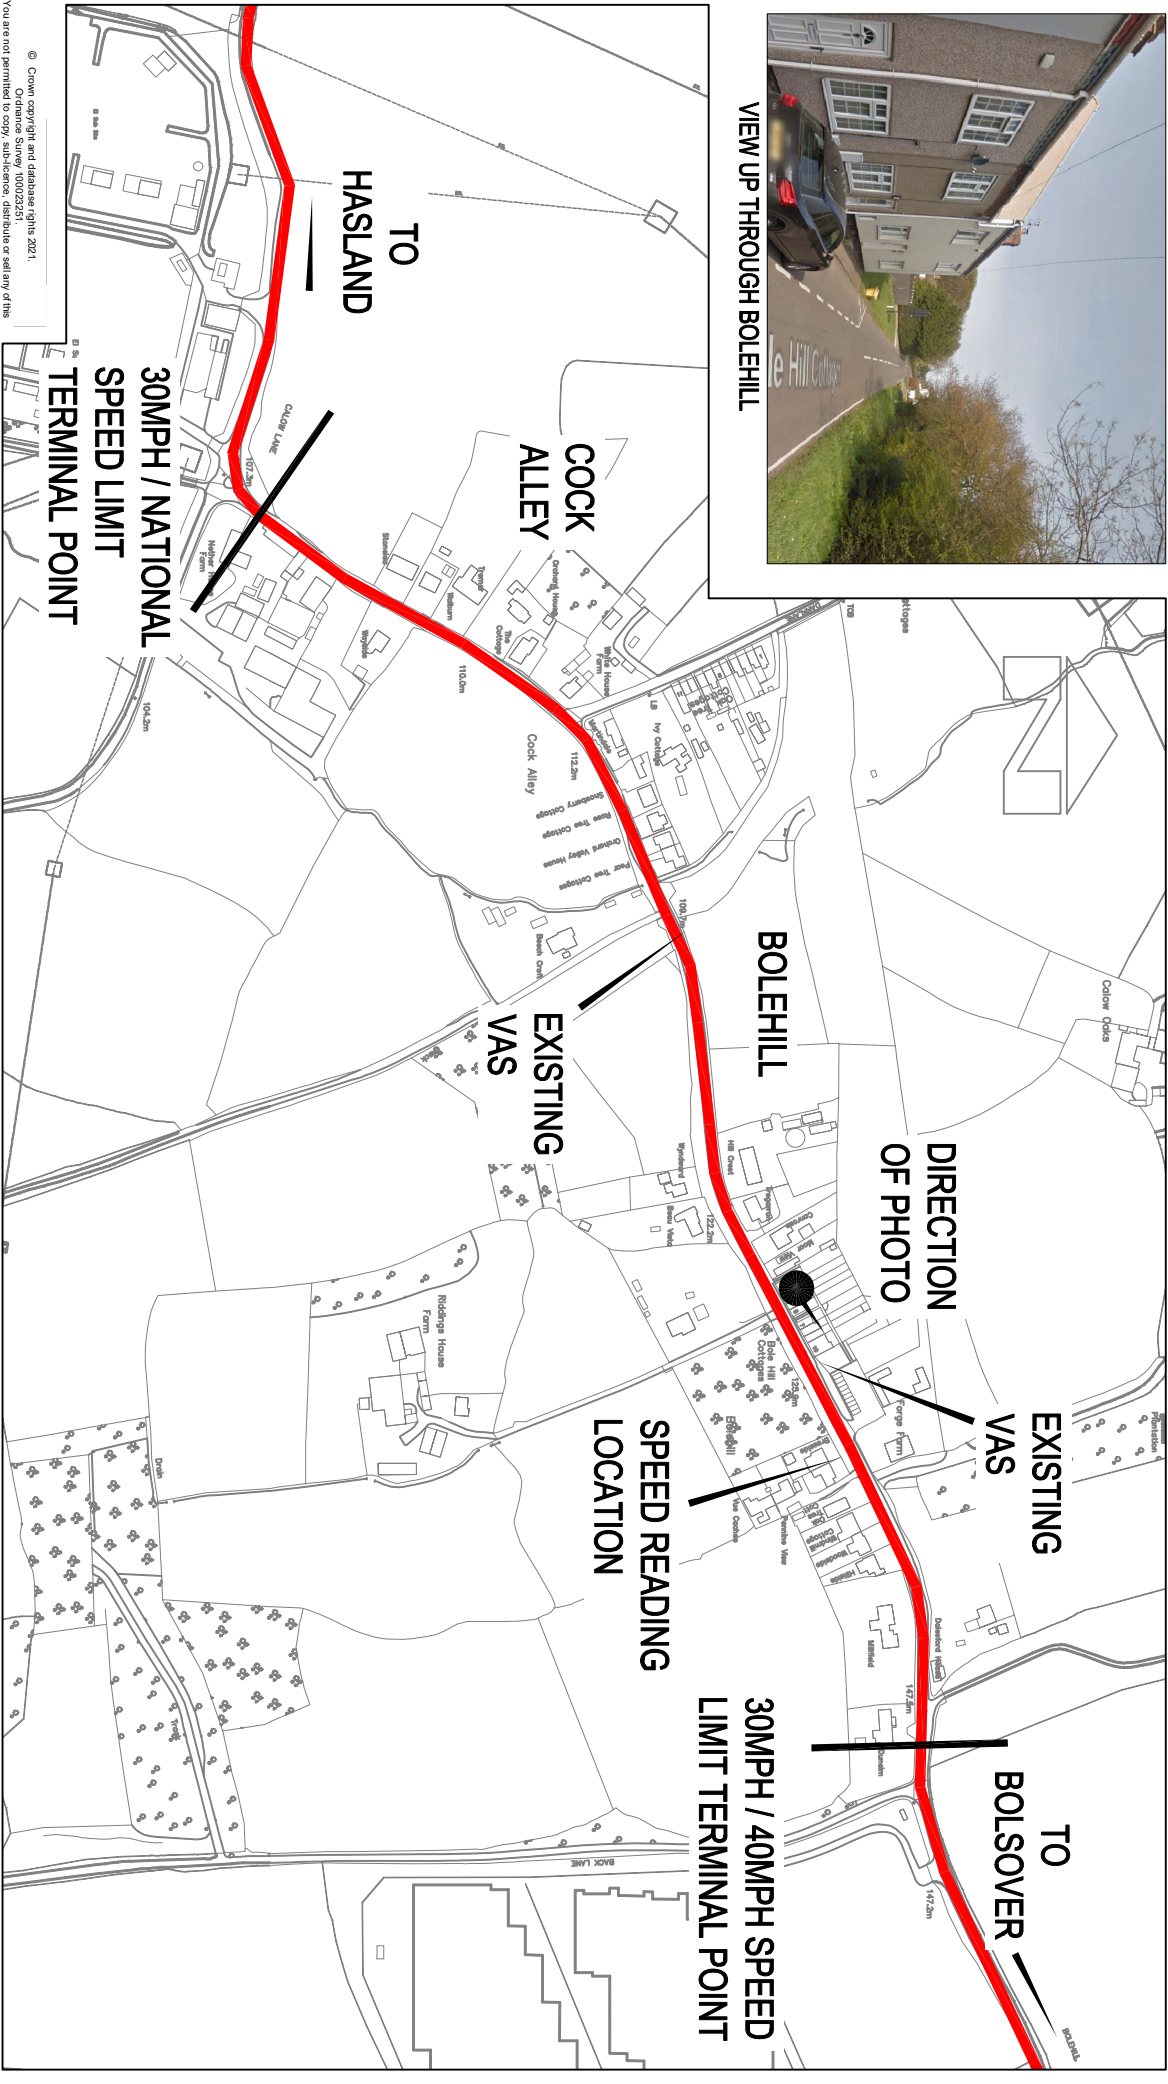

© Crown copyright and database rights 2021.
 You are not permitted to copy, sub-license, distribute or sell any of this data to third parties in any form.



CHRIS HENNING
 Executive Director
 Place



FM641223 / FM641224

AMENDMENT DETAILS			
BY	CHKD	APVD	DATE

PROJECT TITLE	BOLEHILL AND COCK ALLEY
DRAWING TITLE	TRAFFIC CALMING REQUEST - COMMITTEE REPORT PLAN APPENDIX 3
CALLOW LANE, CALLOW	

DRAWN	CHECKED	APPROVED
B.GOULD	S.STRANTER	S.STRANTER
Date 27.4.23	Date 3.5.23	Date 3.5.23
Project / Confirm Reference No. 37016905		
Drawing Number HMT/BG/246/23		
ORIGINAL DRAWING SIZE 297 x 210 (A4)		
		SCALE
		N.T.S